


PLAN 5, m=1:200



SNITT, ALT. 1, m=1:100

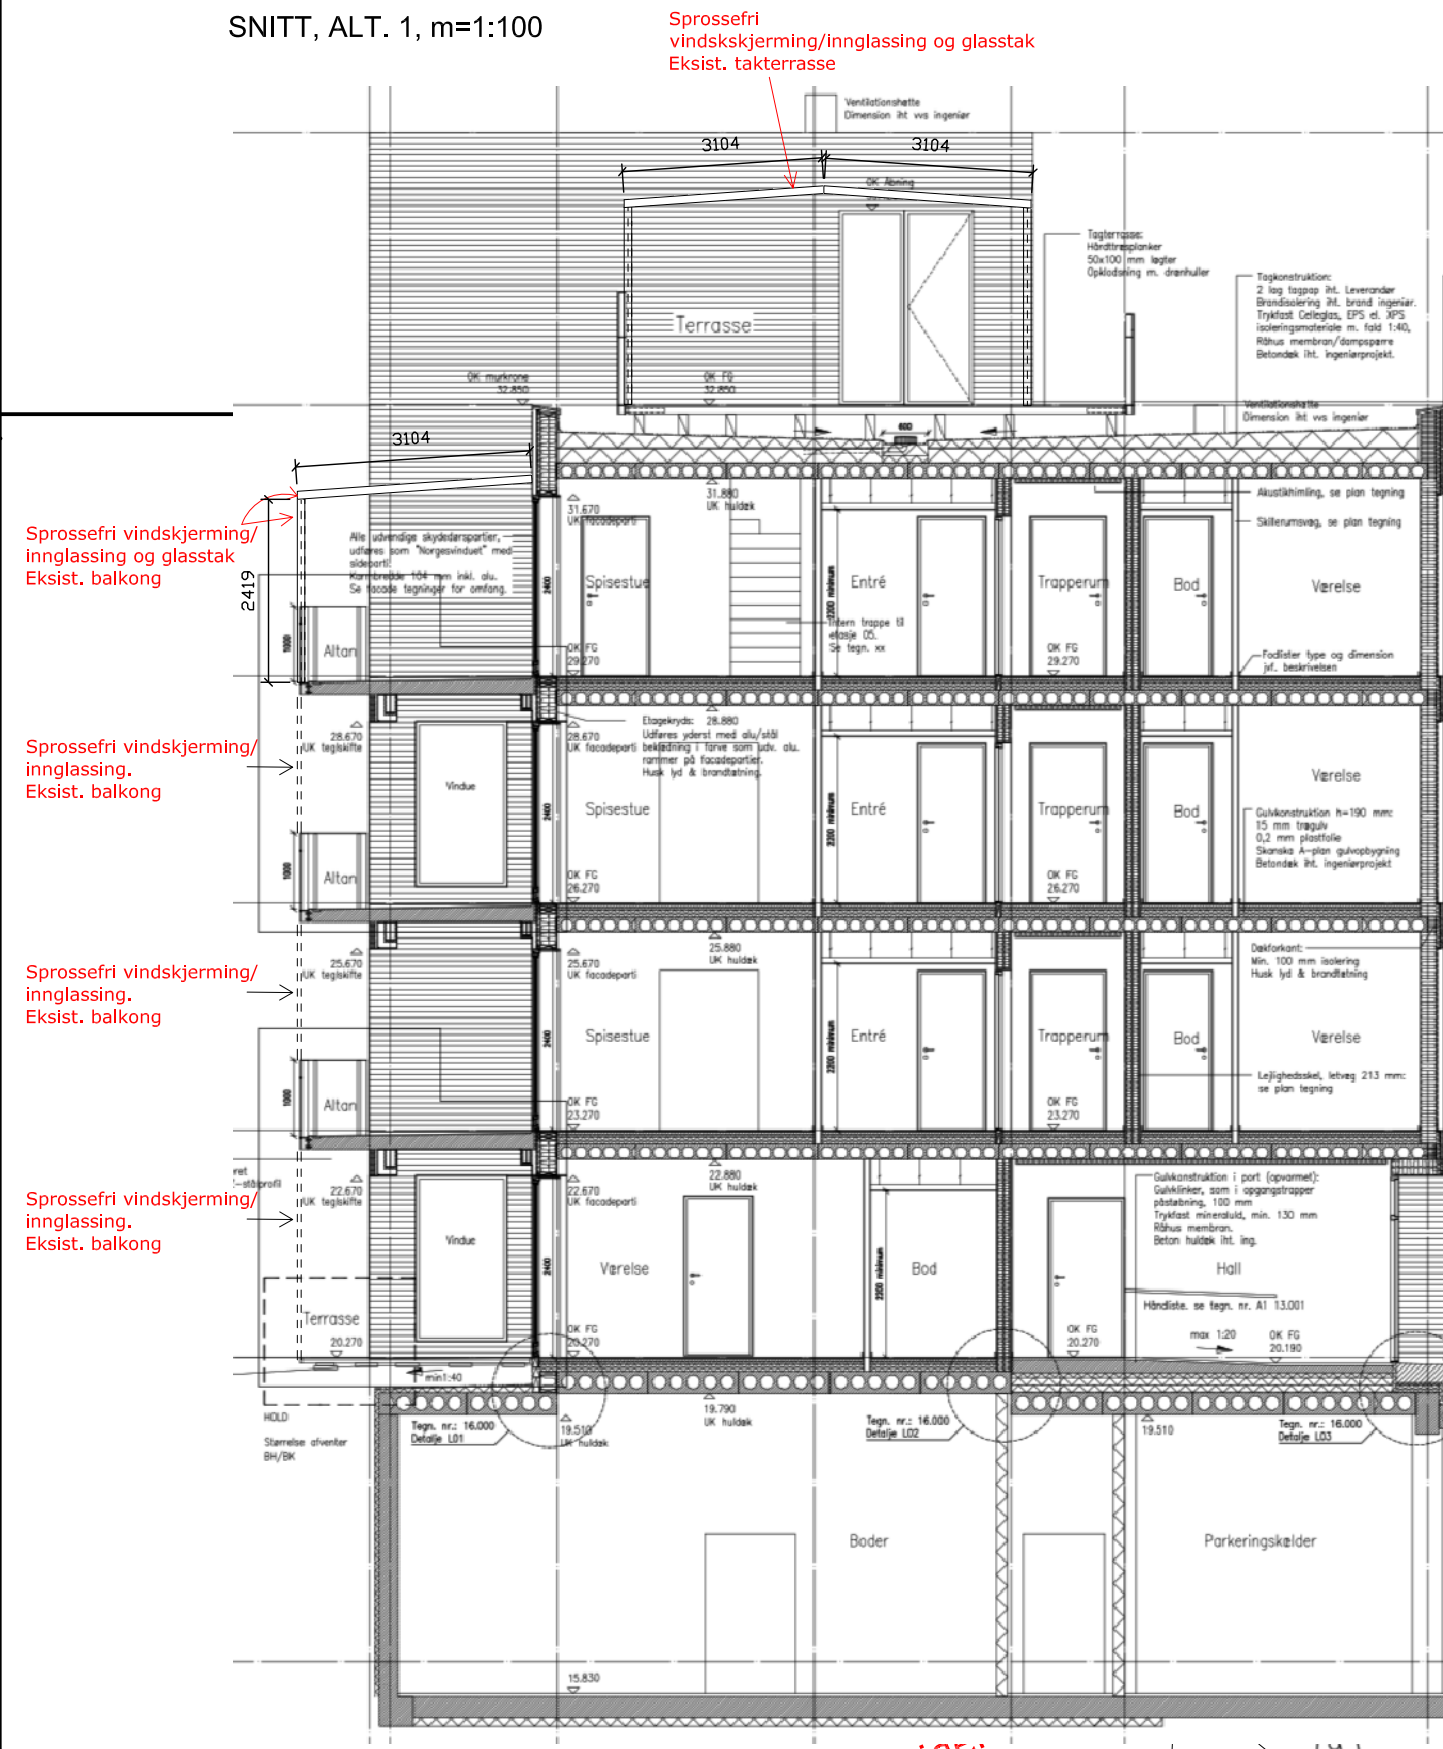

Lumon Norge AS  
 Professor Birkelands vei 27b  
 1081 Oslo  
 Tlf.: 22 32 33 88  
 epost: post@lumon.no

Tiltakshaver : Sameiet Fornebu Hageby Tun 1  
 Byggeplass : Bernt Balchens vei 44-50, Fornebu  
 Kommune : Bærum kommune  
 Gnr./Bnr. : 41/862

MUA, alt. 1 = 8 722,2 m<sup>2</sup> = 47,1 m<sup>2</sup> pr bolig  
 MUA, alt. 2 = 8 825,7 m<sup>2</sup> = 47,7 m<sup>2</sup> pr bolig

PLAN 5 og  
 SNITT, alternativ 1

Tegn.nr : 506  
 Dato : 11.04.2017  
 Rev. : 12.11.2017  
 Mål : 1:200/1:100